



BRICK
MOUNTING CONDITION
HEAD DETAIL

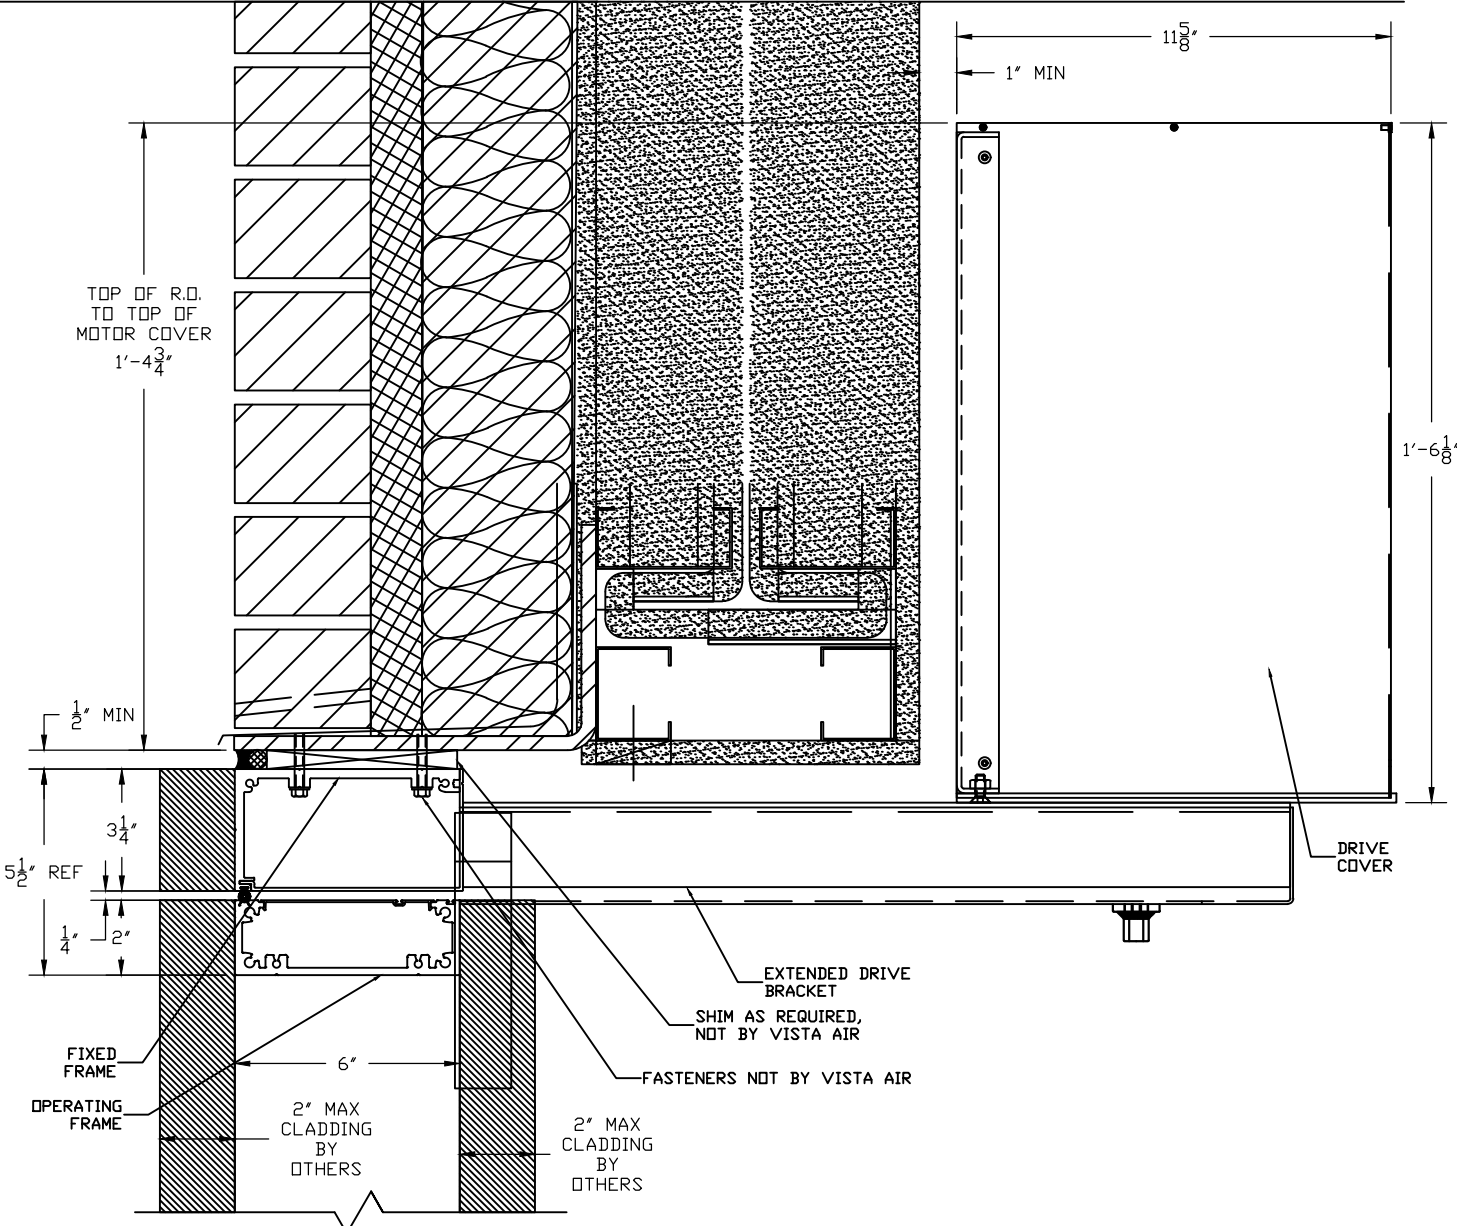

 <p>Vista Air Vertically Folding Walls</p>	<p>49 MEEKER AVENUE CRANFORD, NEW JERSEY PHONE: 1-800-631-7379 FAX: 908-272-5844</p>	<p>PROJECT: VISTA AIR WALL TITLE: BRICK SCALE: 1:5 DRW BY: R. GEIST</p>	<p>REVISION: DATE: 01-18-17 SHEET: DRW NO : RD-8001</p>
--	--	---	---